


PERIMETRICO

ESC:1/700

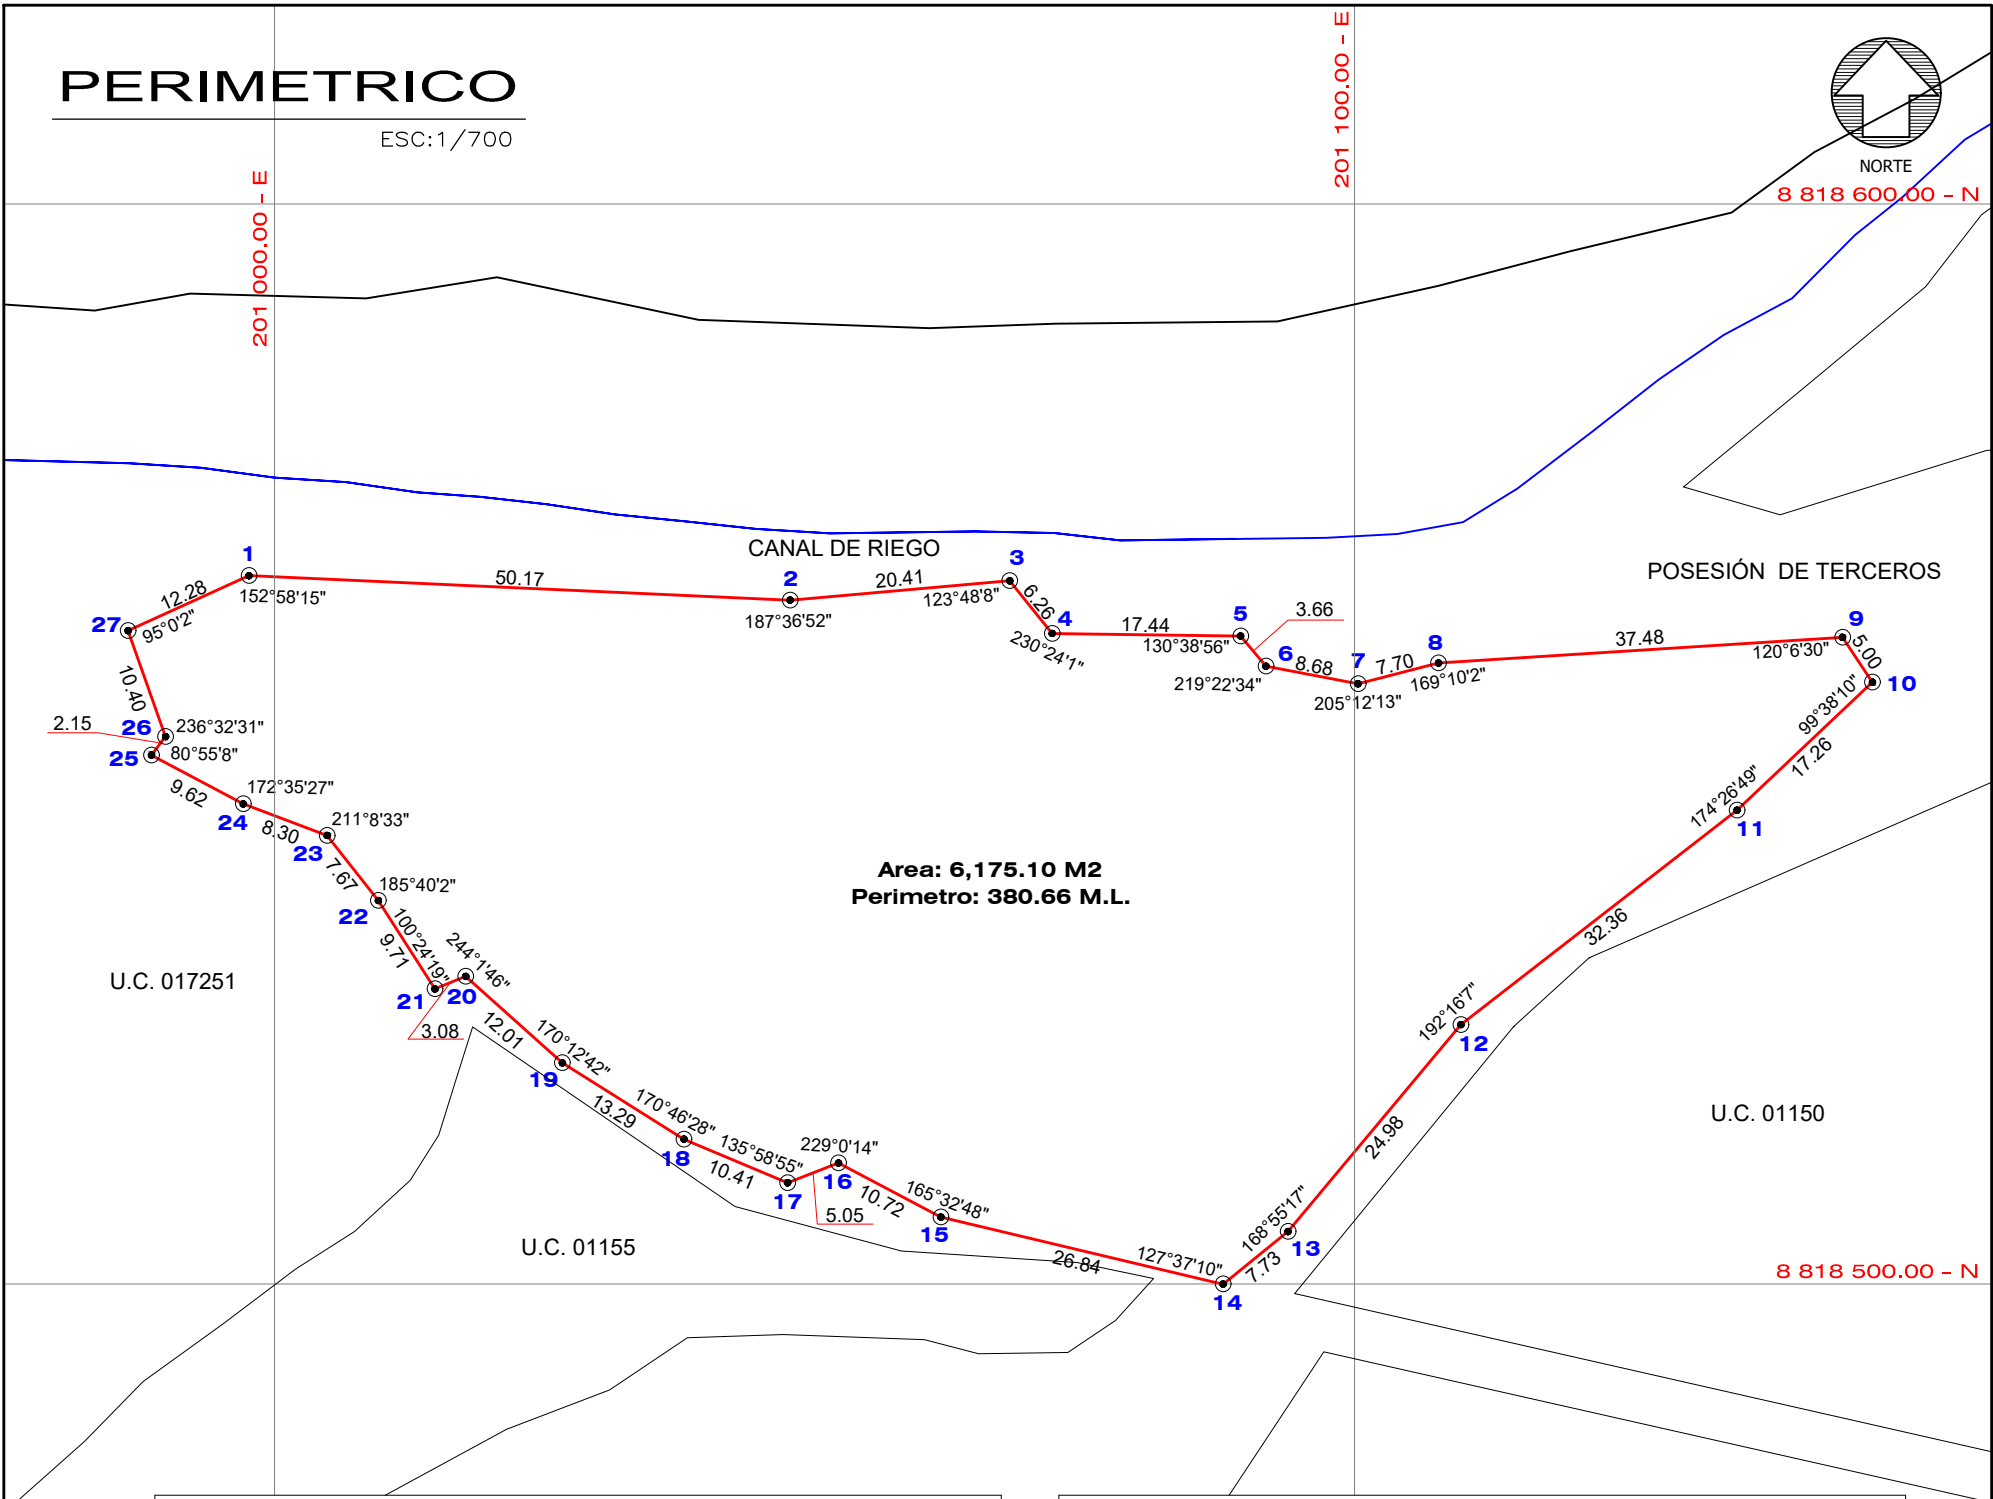


CUADRO DE DATOS TECNICOS

VERTICE	LADO	DIST.	ANGULO	ESTE	NORTE
1	1 - 2	50.17	152°58'15"	200997.6129	8818565.5743
2	2 - 3	20.41	187°36'52"	201047.7273	8818563.3158
3	3 - 4	6.26	123°48'8"	201068.0616	8818565.1070
4	4 - 5	17.44	230°24'1"	201071.9885	8818560.2292
5	5 - 6	3.66	130°38'56"	201089.4309	8818559.9968
6	6 - 7	8.68	219°22'34"	201091.7756	8818557.1912
7	7 - 8	7.70	205°12'13"	201100.3019	8818555.5742
8	8 - 9	37.48	169°10'2"	201107.7570	8818557.4974
9	9 - 10	5.00	120°6'30"	201145.1645	8818559.8722
10	10 - 11	17.26	99°38'10"	201147.9399	8818555.7171
11	11 - 12	32.36	174°26'49"	201135.3967	8818543.8652
12	12 - 13	24.98	192°16'7"	201109.8389	8818524.0235
13	13 - 14	7.73	168°55'17"	201093.8138	8818504.8628
14	14 - 15	26.84	127°37'10"	201087.8076	8818499.9966
15	15 - 16	10.72	165°32'48"	201061.6899	8818506.2026
16	16 - 17	5.05	229°0'14"	201052.2067	8818511.2067

CUADRO DE DATOS TECNICOS

VERTICE	LADO	DIST.	ANGULO	ESTE	NORTE
17	17 - 18	10.41	135°58'55"	201047.4977	8818509.3817
18	18 - 19	13.29	170°46'28"	201037.9013	8818513.4224
19	19 - 20	12.01	170°12'42"	201026.6402	8818520.4754
20	20 - 21	3.08	244°1'46"	201017.6944	8818528.4874
21	21 - 22	9.71	100°24'19"	201014.8382	8818527.3229
22	22 - 23	7.67	185°40'2"	201009.6060	8818535.5085
23	23 - 24	8.30	211°8'33"	201004.8599	8818541.5280
24	24 - 25	9.62	172°35'27"	200997.0946	8818544.4474
25	25 - 26	2.15	80°55'8"	200988.5976	8818548.9677
26	26 - 27	10.40	236°32'31"	200989.8934	8818550.6815
27	27 - 1	12.28	95°0'2"	200986.4300	8818560.4900

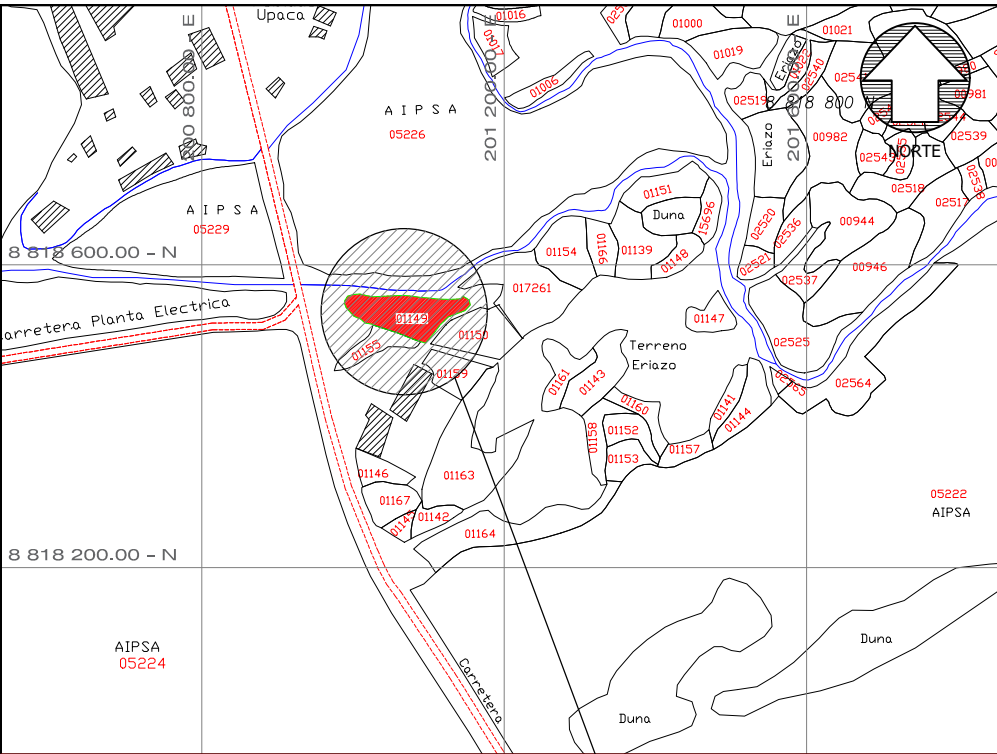

LOCALIZACION

ESCALA : 1/10,000

POSESIONARIOS:

INMOBILIARIA BELLO ATARDECER S.A.C.

PLANO:

PERIMETRICO - LOCALIZACION
DATUM WGS 84 - ZONA 18 L

ESCALA:

INDICADA

UBIGEO:

150203

FECHA:

FEBRERO - 2026

UBICACION:

U.C. 01149

SECT.:

LA PLANTA - UPACA

DIST.:

PATIVILCA

PROV.:

BARRANCA

DEP.:

LIMA

LAMINA:

PUL - 01